



EXISTING SITE PLAN

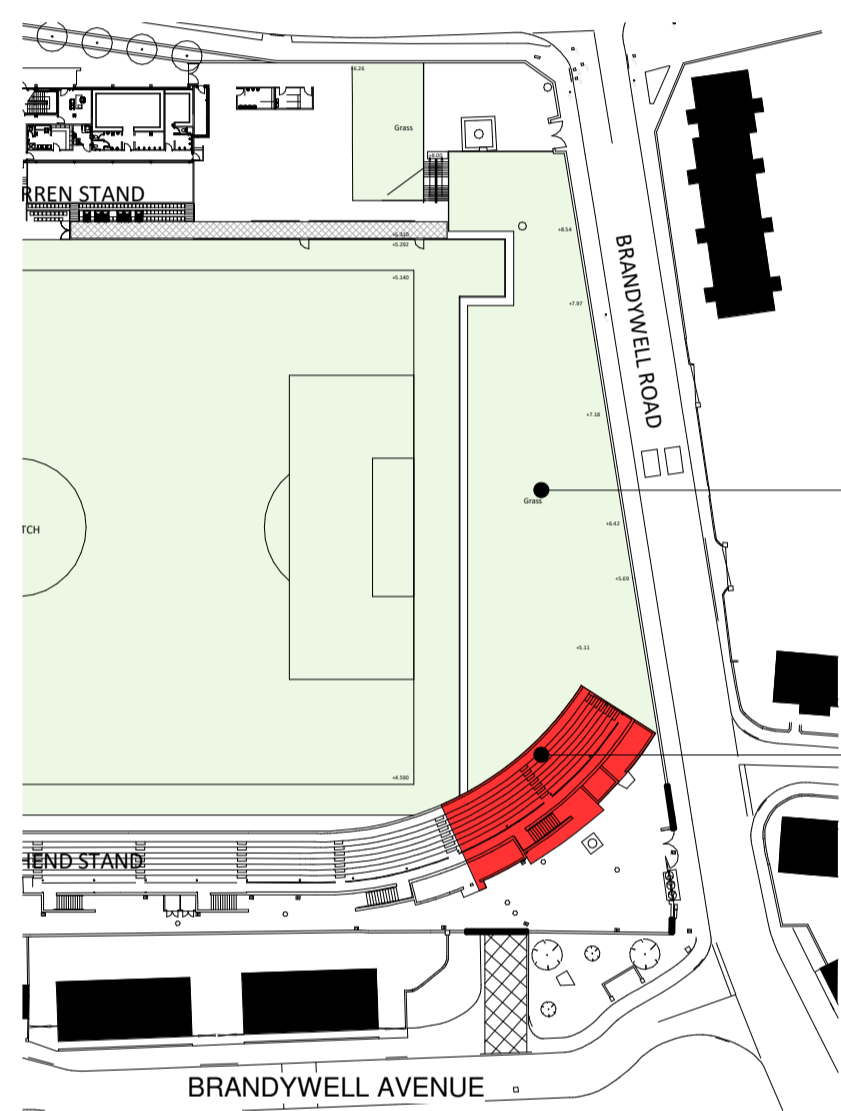

DEMOLITION PLAN

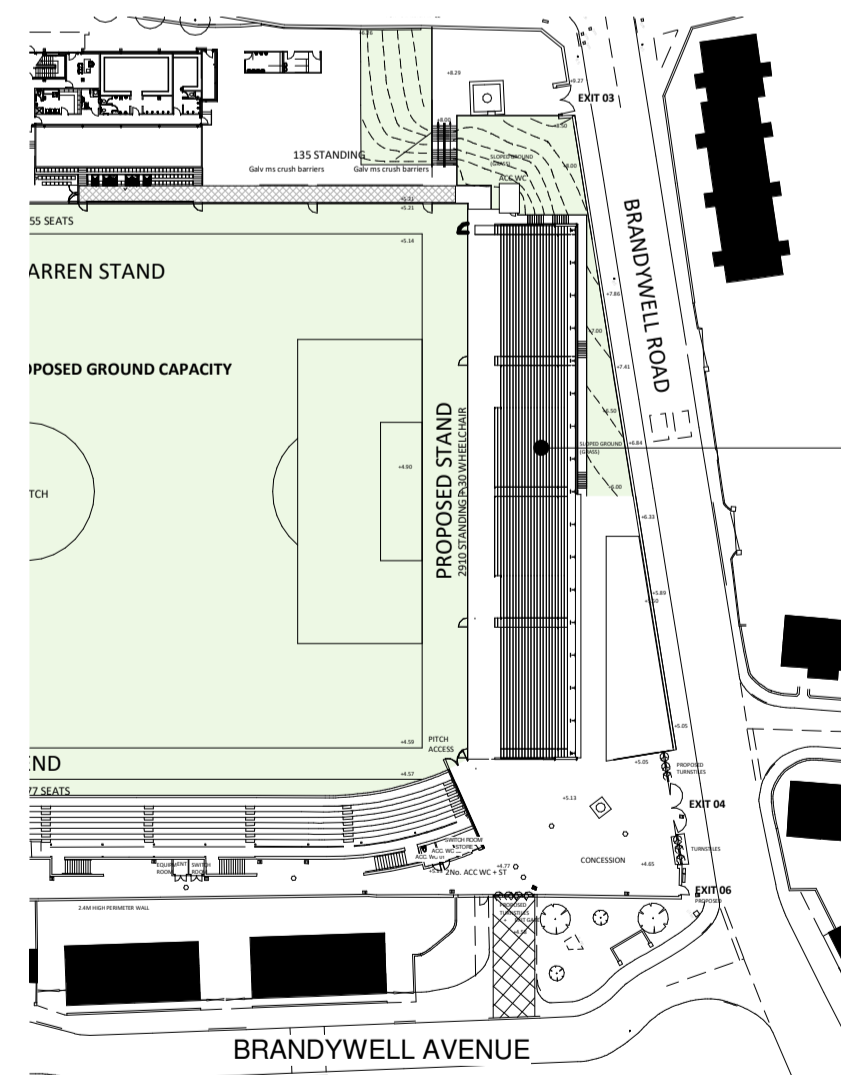


PROPOSED SITE PLAN

PROPOSED SITE

PROPOSED SITE

AREA OF DEMOLITION

PROPOSED NORTH TERRACE

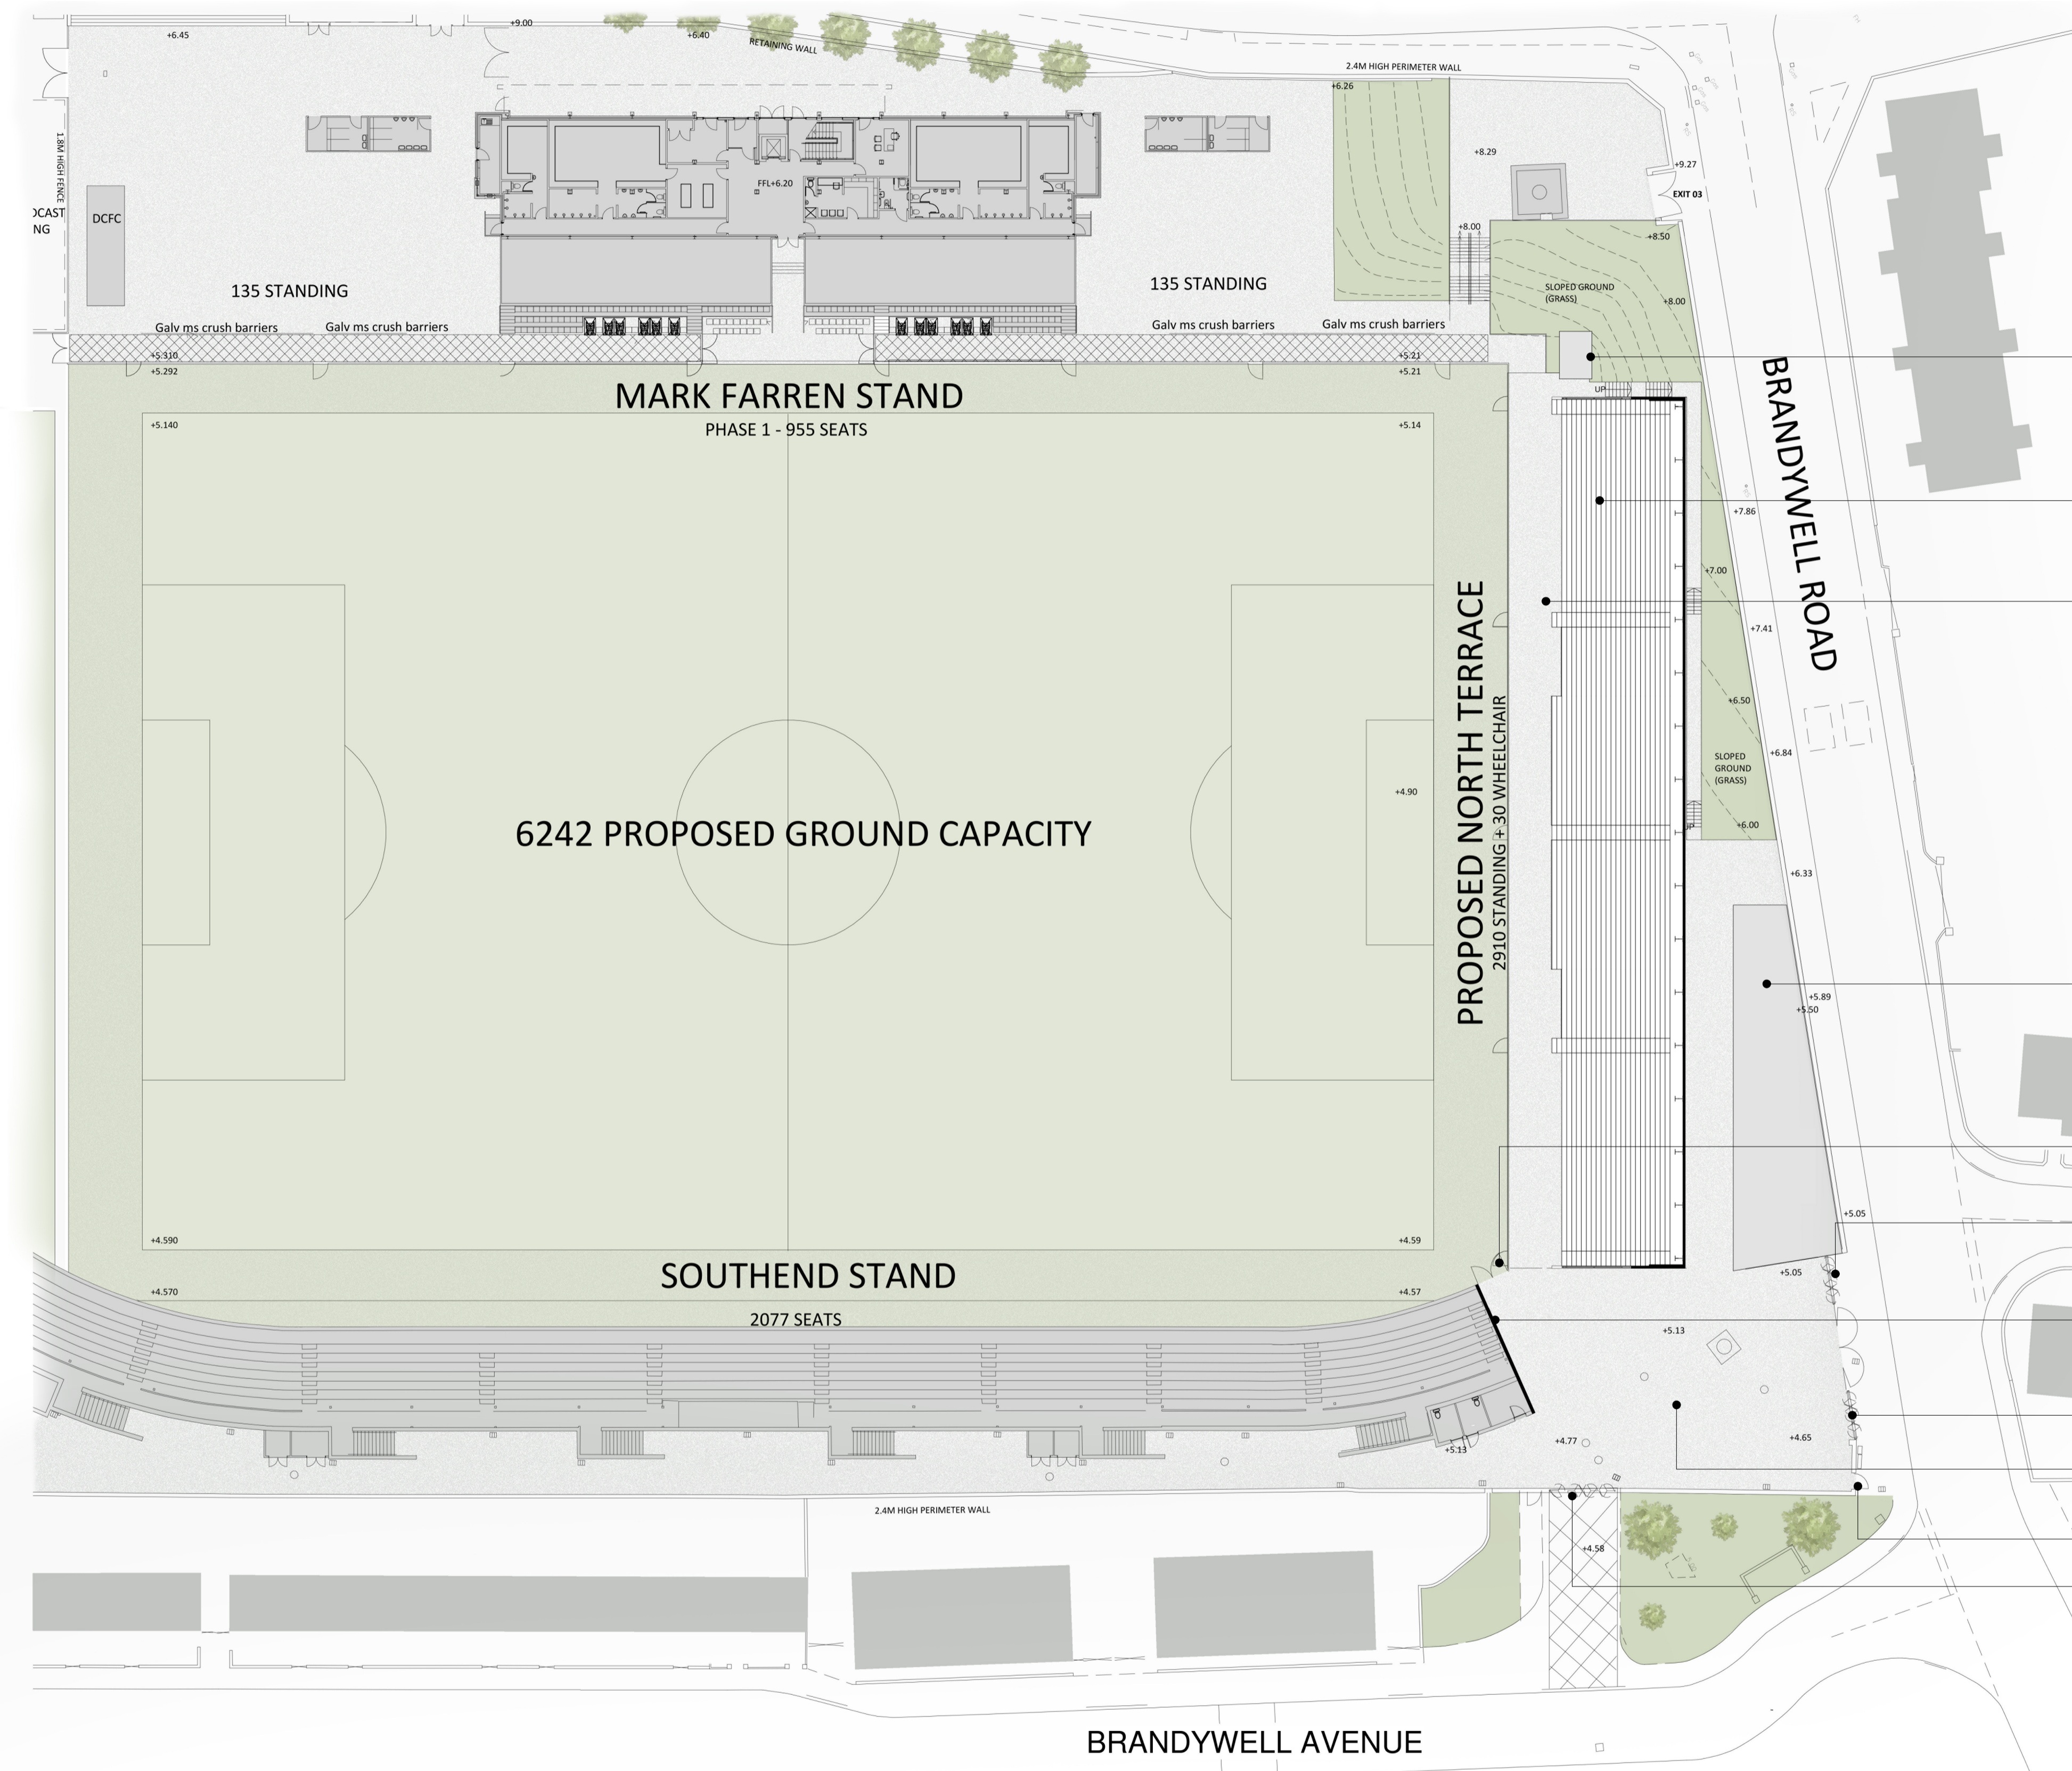

PROPOSED SITE PLAN

ACCESSIBLE WC 03

PROPOSED NORTH TERRACE
30 Wheelchair spaces
2910 Standing

PROPOSED LATERAL WALKWAY

TOILET PAVILION
11 Male toilets
16 Urinals
8 Female toilets

PROPOSED PITCH ACCESS

PROPOSED TURNSTILES
3 additional turnstiles to Brandywell Road

PROPOSED GABLE AFTER DEMOLITION TO SOUTH END STAND

EXISTING TURNSTILES

AREA FOR CONCESSIONS

PROPOSED EXIT GATE

PROPOSED TURNSTILES AND EXIT GATE
4 Additional turnstiles and exit gate to Brandywell Avenue

